



ALTERNATE C1

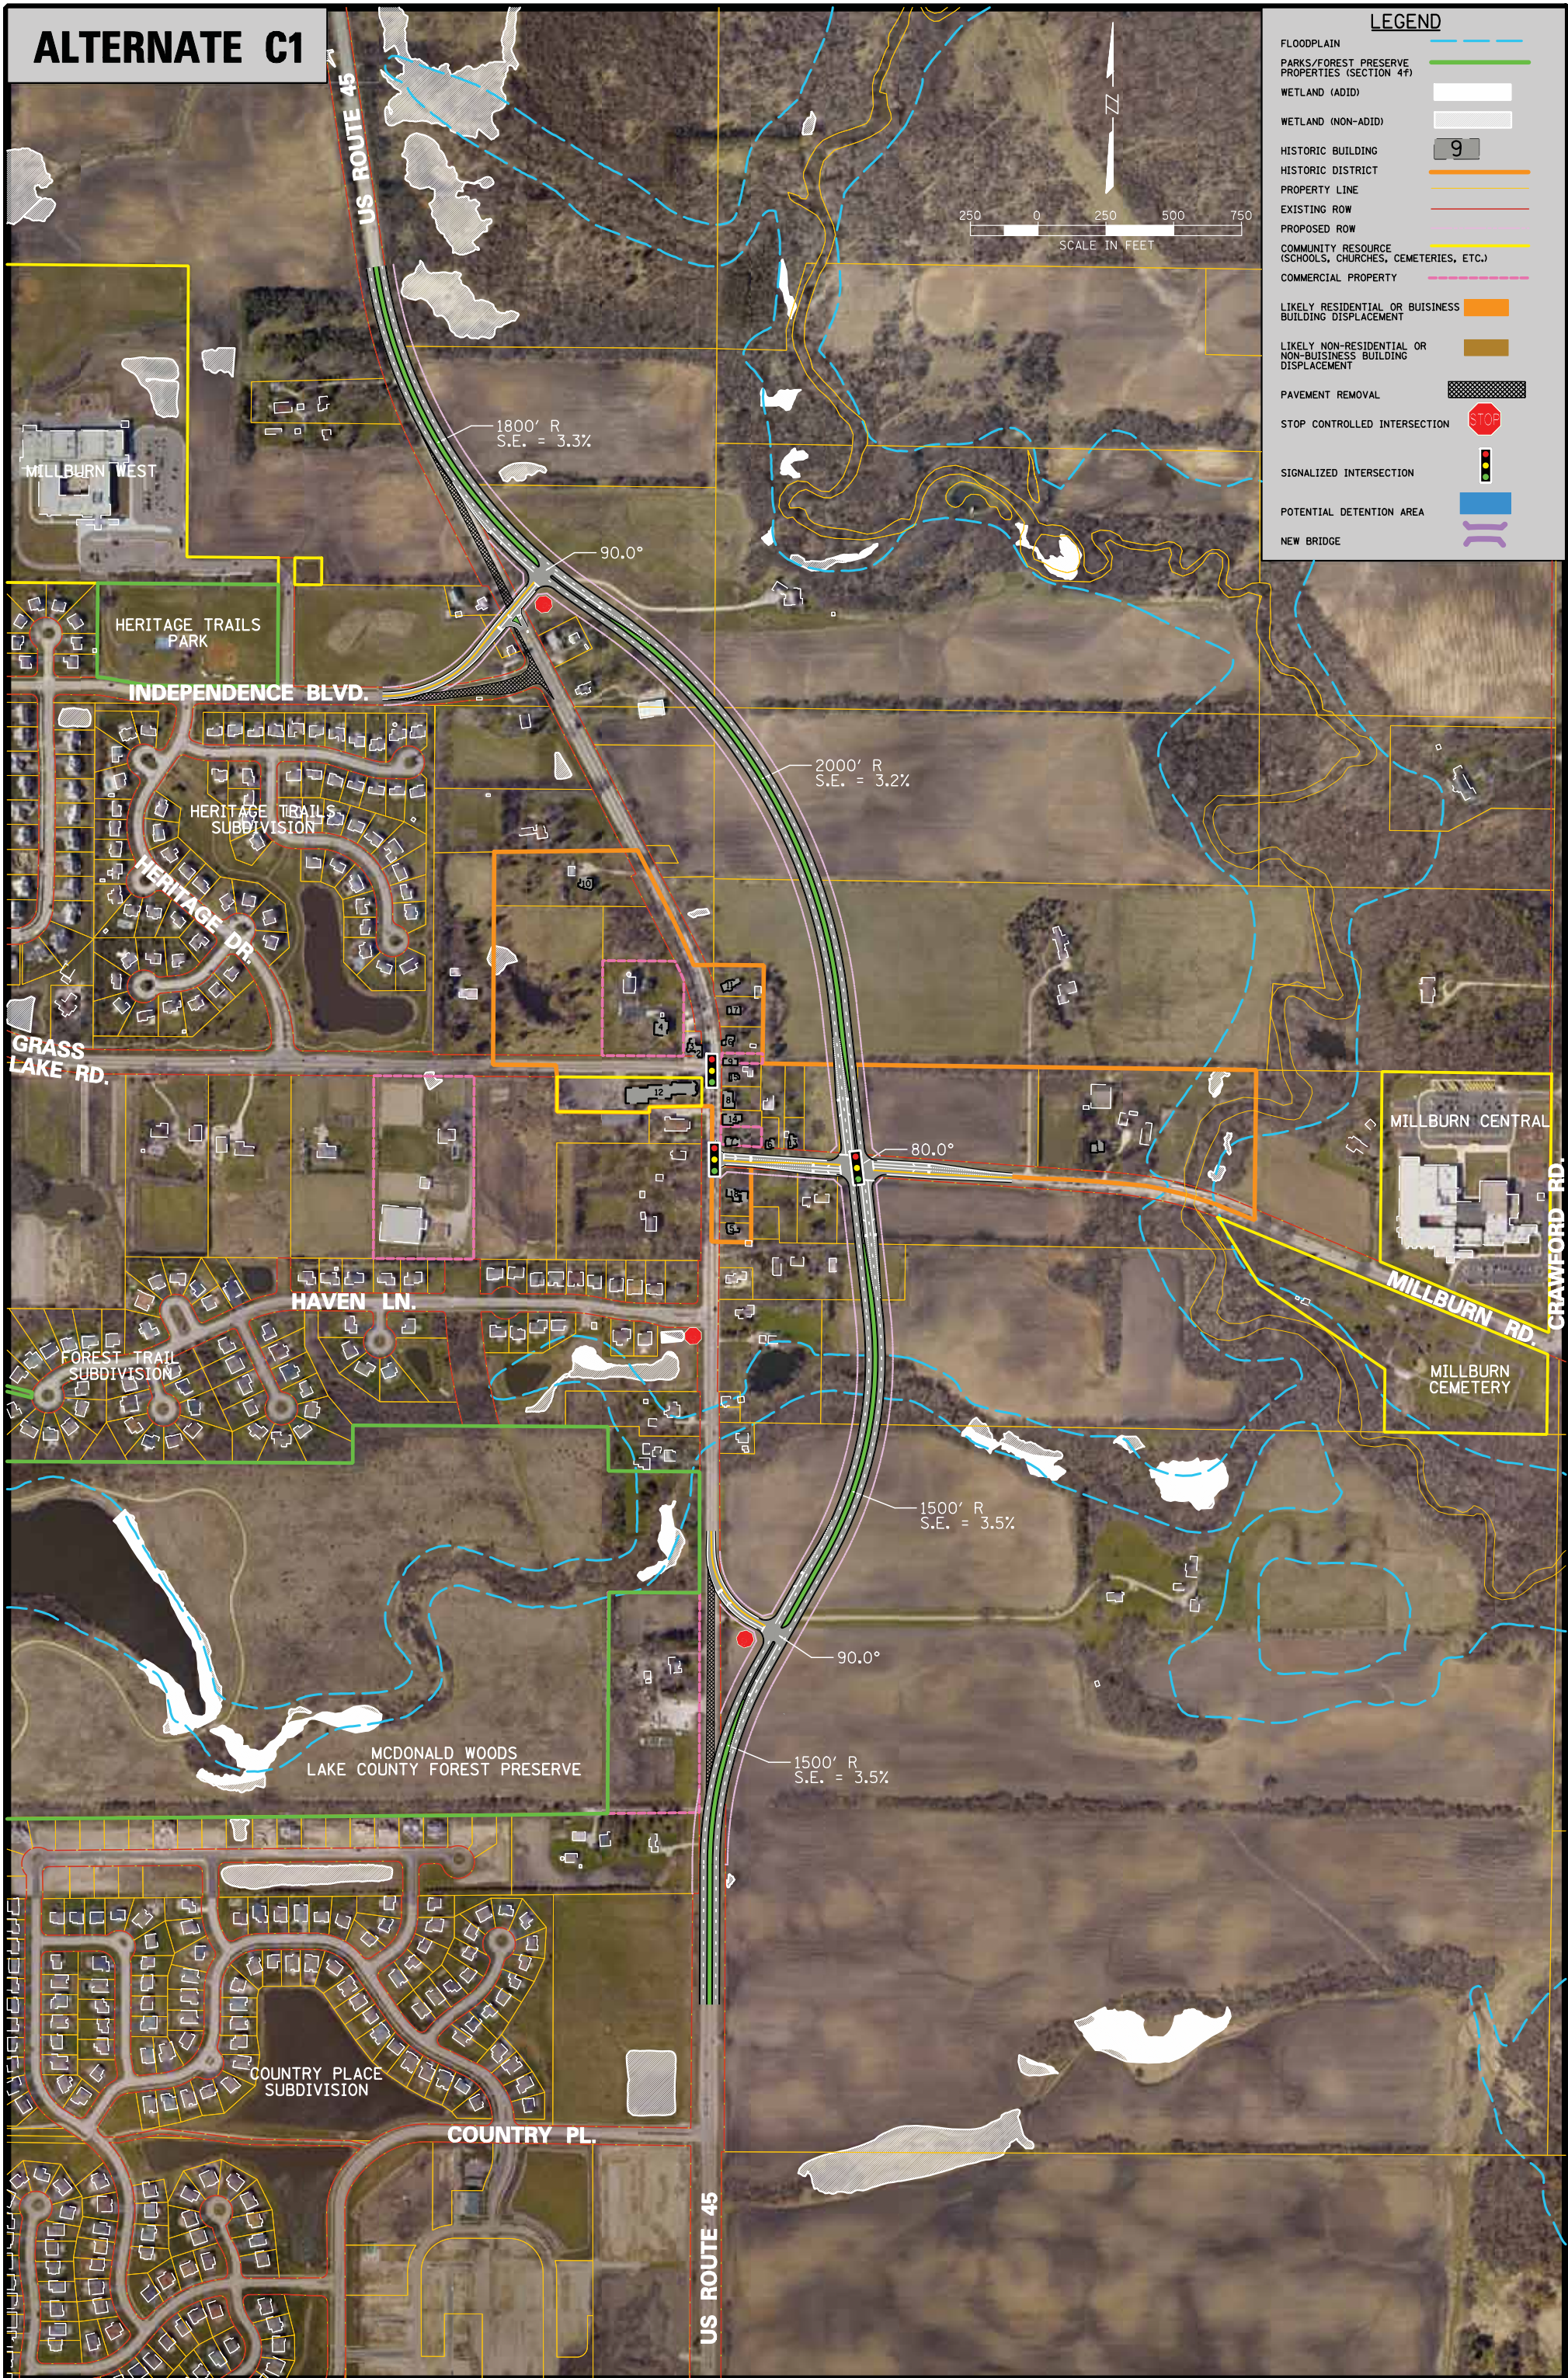

LEGEND

- FLOODPLAIN
- PARKS/FOREST PRESERVE PROPERTIES (SECTION 4F)
- WETLAND (ADID)
- WETLAND (NON-ADID)
- HISTORIC BUILDING
- HISTORIC DISTRICT
- PROPERTY LINE
- EXISTING ROW
- PROPOSED ROW
- COMMUNITY RESOURCE (SCHOOLS, CHURCHES, CEMETERIES, ETC.)
- COMMERCIAL PROPERTY
- LIKELY RESIDENTIAL OR BUSINESS BUILDING DISPLACEMENT
- LIKELY NON-RESIDENTIAL OR NON-BUSINESS BUILDING DISPLACEMENT
- PAVEMENT REMOVAL
- STOP CONTROLLED INTERSECTION
- SIGNALIZED INTERSECTION
- POTENTIAL DETENTION AREA
- NEW BRIDGE

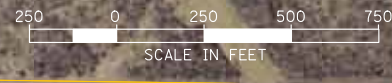

SCALE IN FEET

