


ALTERNATE A1





ALTERNATE A2

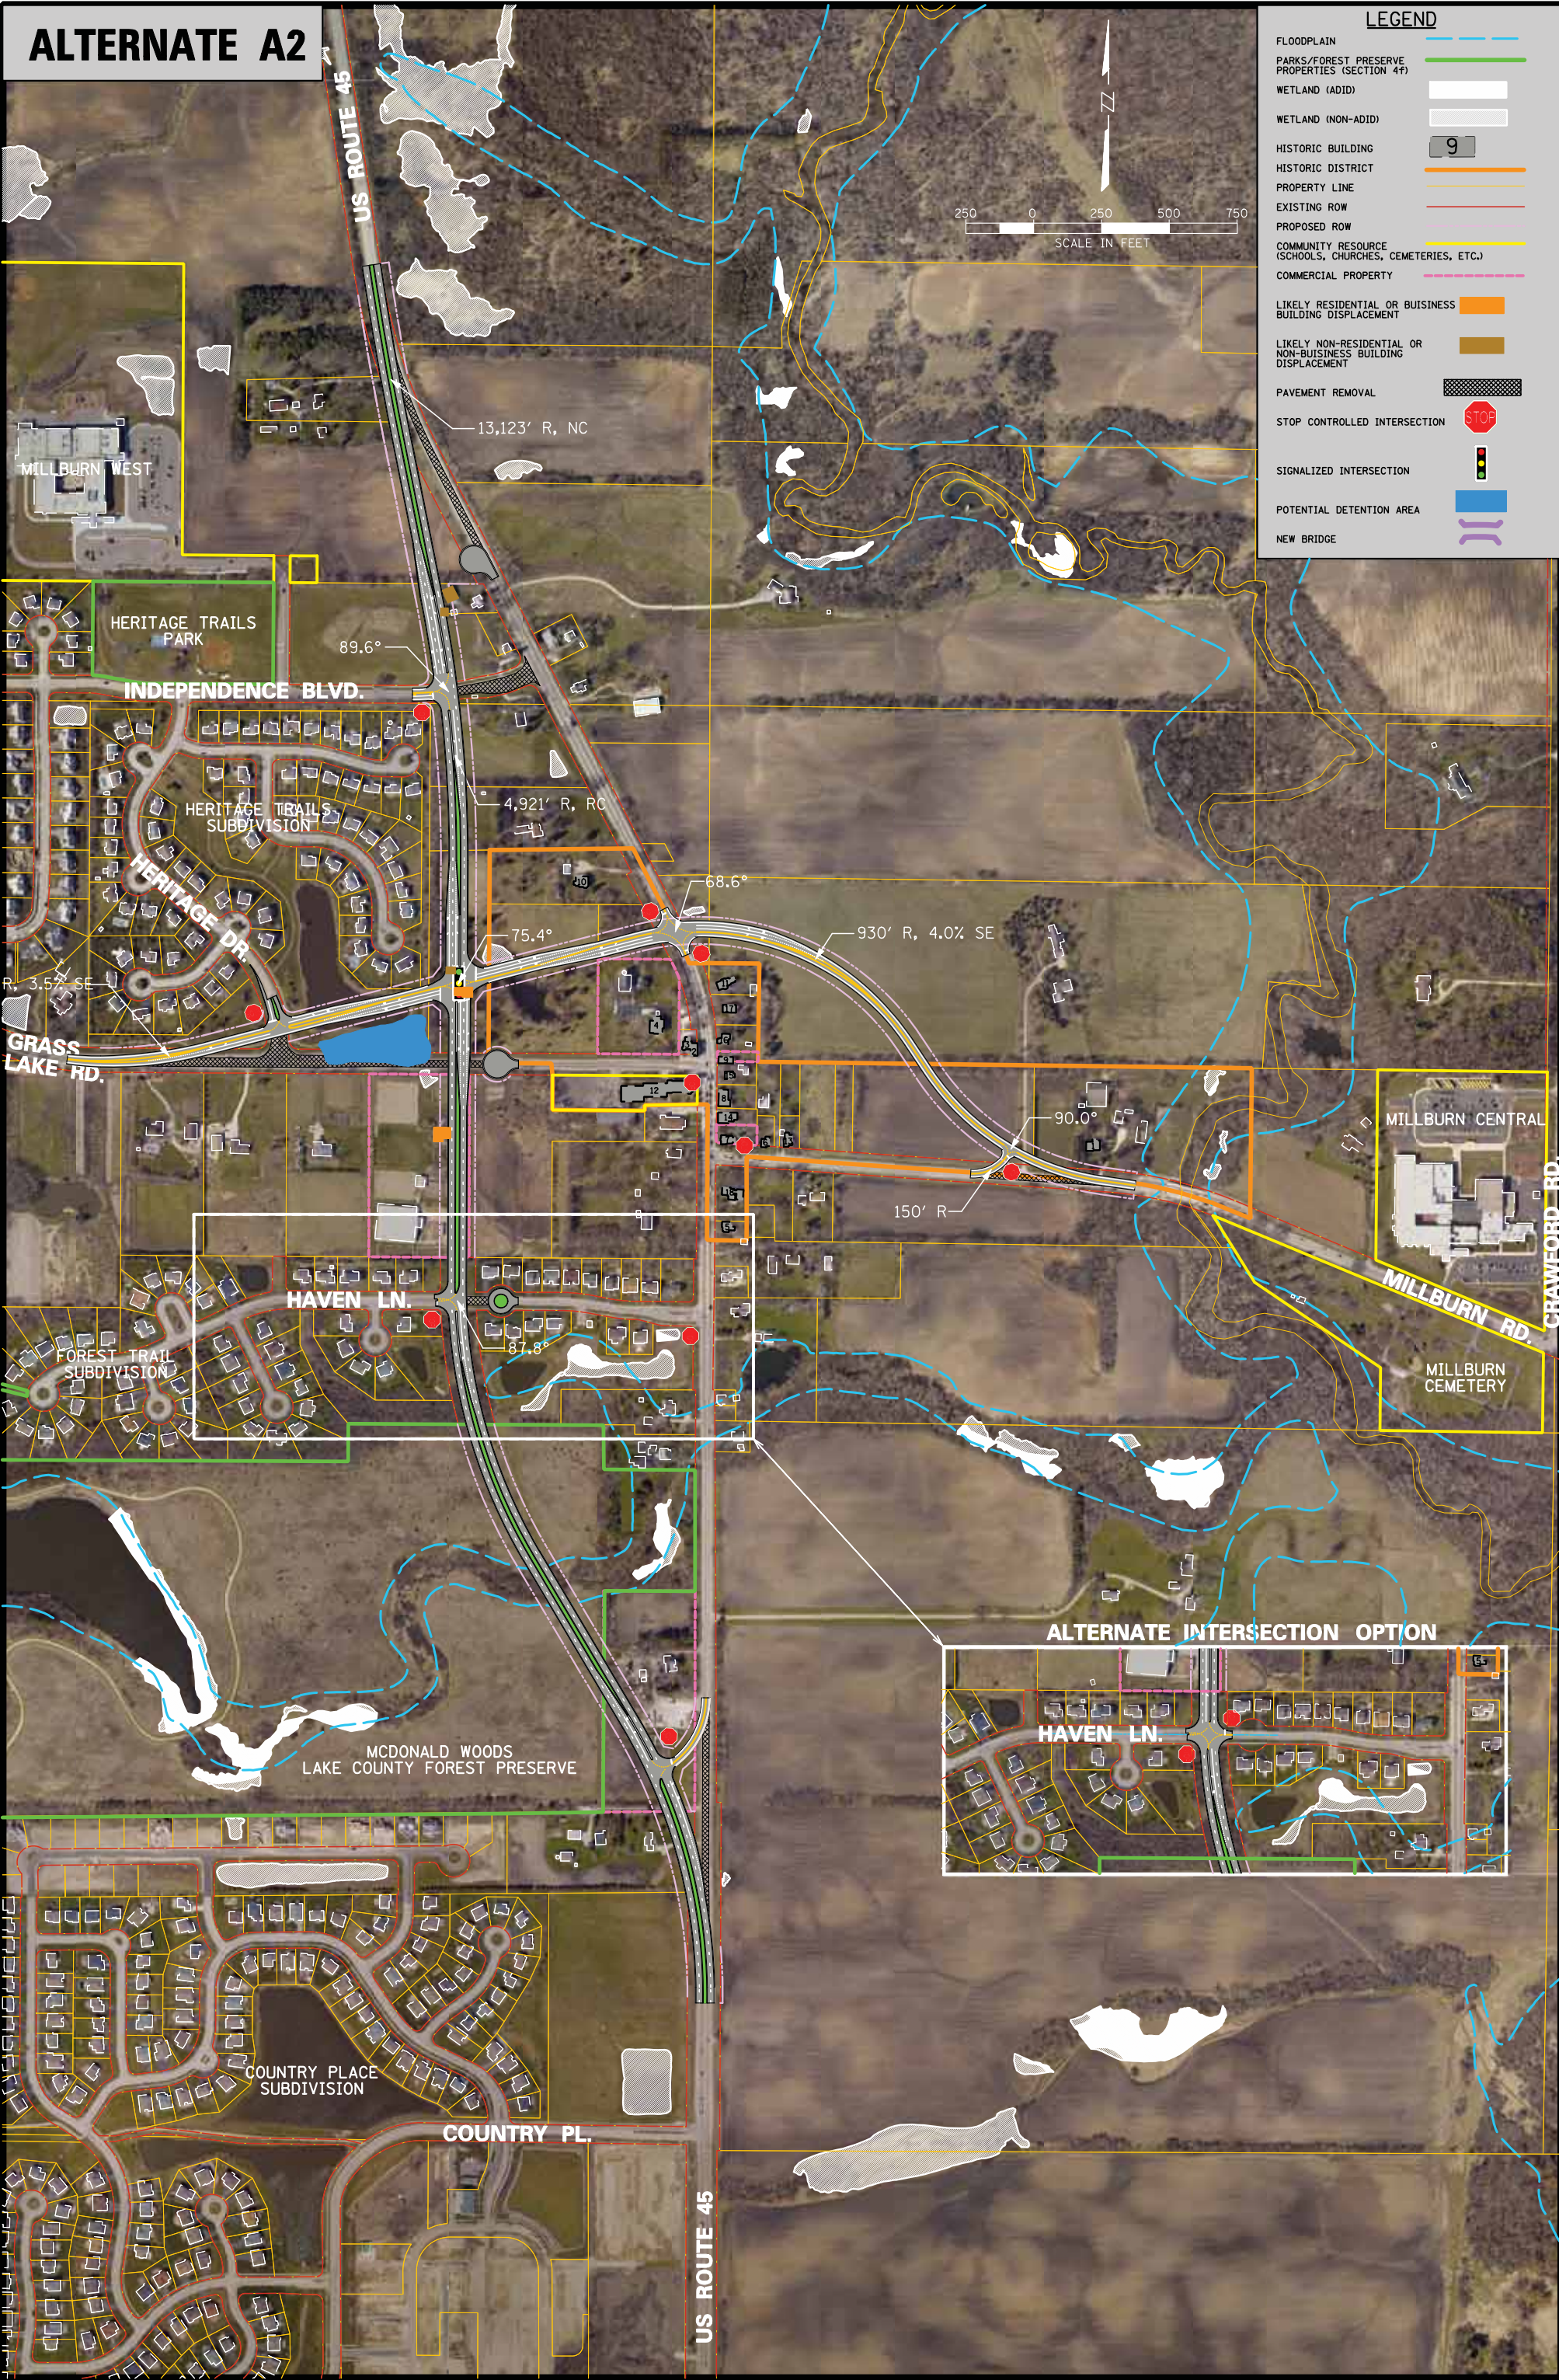

LEGEND

FLOODPLAIN

PARKS/FOREST PRESERVE PROPERTIES (SECTION 4F)

WETLAND (ADID)

WETLAND (NON-ADID)

HISTORIC BUILDING

HISTORIC DISTRICT

PROPERTY LINE

EXISTING ROW

PROPOSED ROW

COMMUNITY RESOURCE (SCHOOLS, CHURCHES, CEMETERIES, ETC.)

COMMERCIAL PROPERTY

LIKELY RESIDENTIAL OR BUISNESS BUILDING DISPLACEMENT

LIKELY NON-RESIDENTIAL OR NON-BUISNESS BUILDING DISPLACEMENT


PAVEMENT REMOVAL

STOP CONTROLLED INTERSECTION

SIGNALIZED INTERSECTION

POTENTIAL DETENTION AREA

NEW BRIDGE

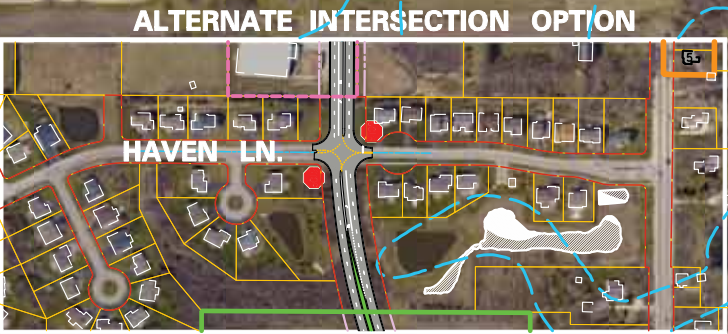




ALTERNATE A4


LEGEND

- FLOODPLAIN
- PARKS/FOREST PRESERVE PROPERTIES (SECTION 4F)
- WETLAND (ADID)
- WETLAND (NON-ADID)
- HISTORIC BUILDING
- HISTORIC DISTRICT
- PROPERTY LINE
- EXISTING ROW
- PROPOSED ROW
- COMMUNITY RESOURCE (SCHOOLS, CHURCHES, CEMETERIES, ETC.)
- COMMERCIAL PROPERTY
- LIKELY RESIDENTIAL OR BUISNESS BUILDING DISPLACEMENT
- LIKELY NON-RESIDENTIAL OR NON-BUISNESS BUILDING DISPLACEMENT
- PAVEMENT REMOVAL
- STOP CONTROLLED INTERSECTION
- SIGNALIZED INTERSECTION
- POTENTIAL DETENTION AREA
- NEW BRIDGE

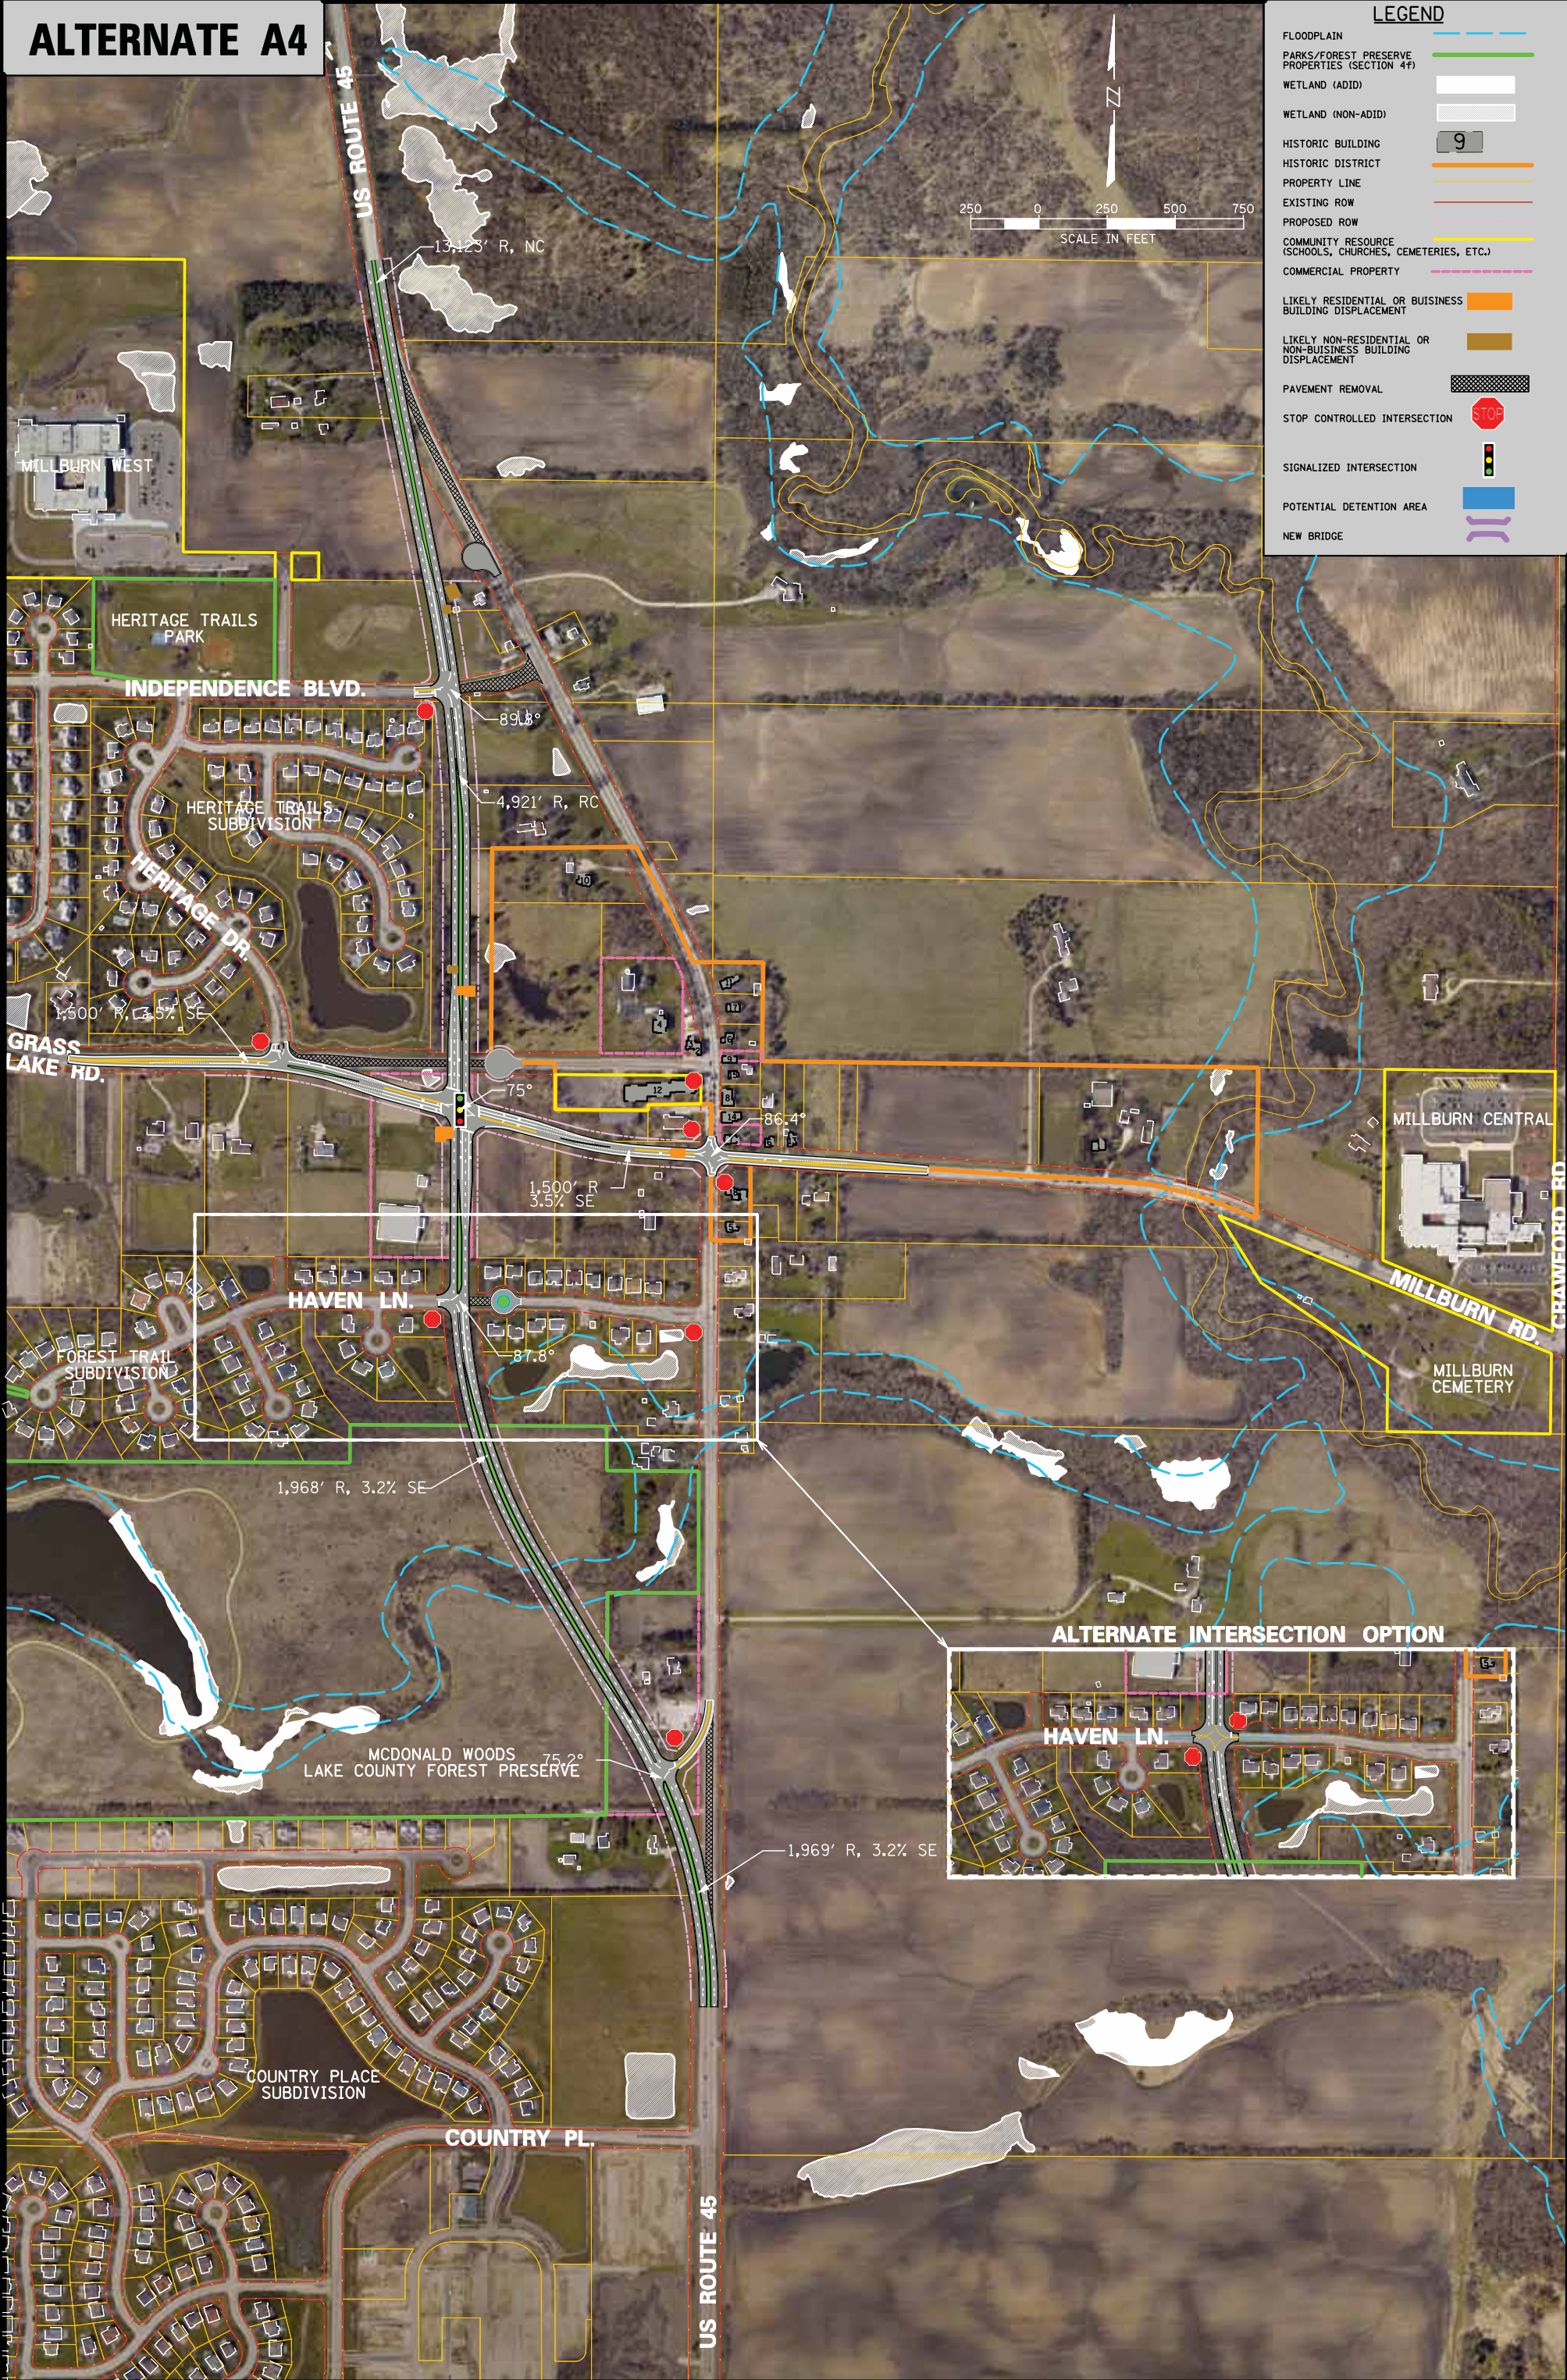




ALTERNATE B1

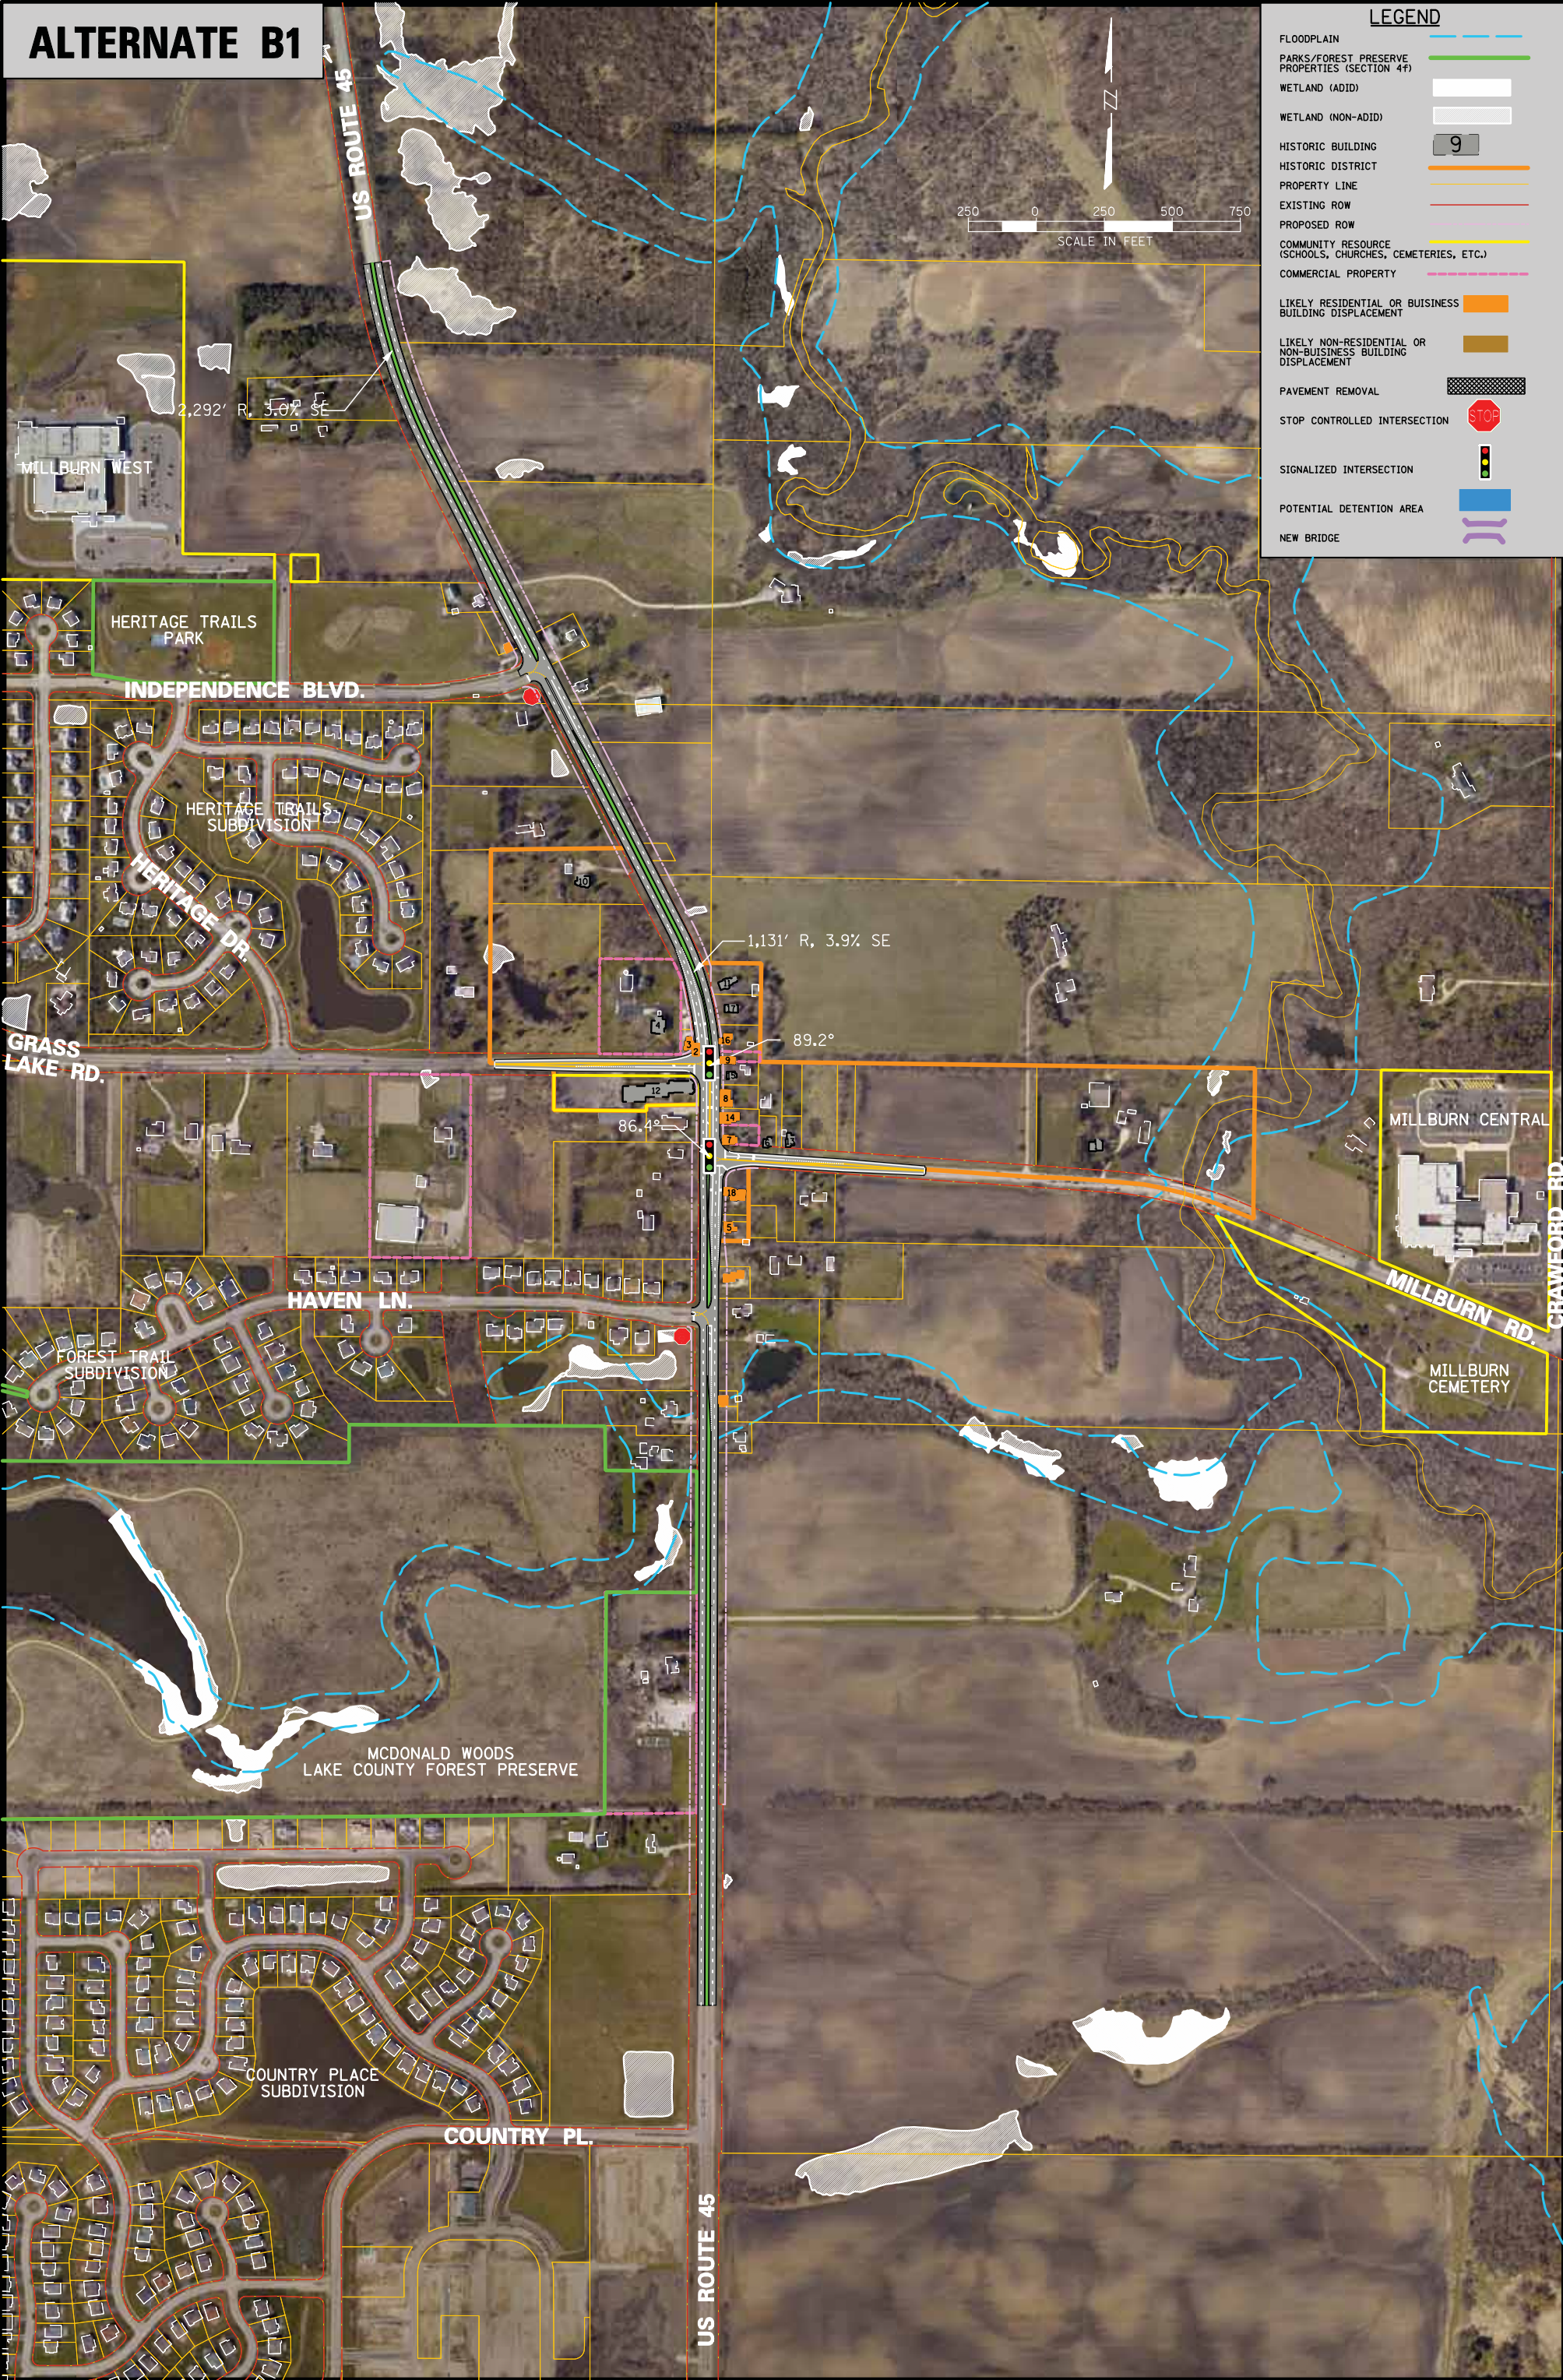




ALTERNATE B2

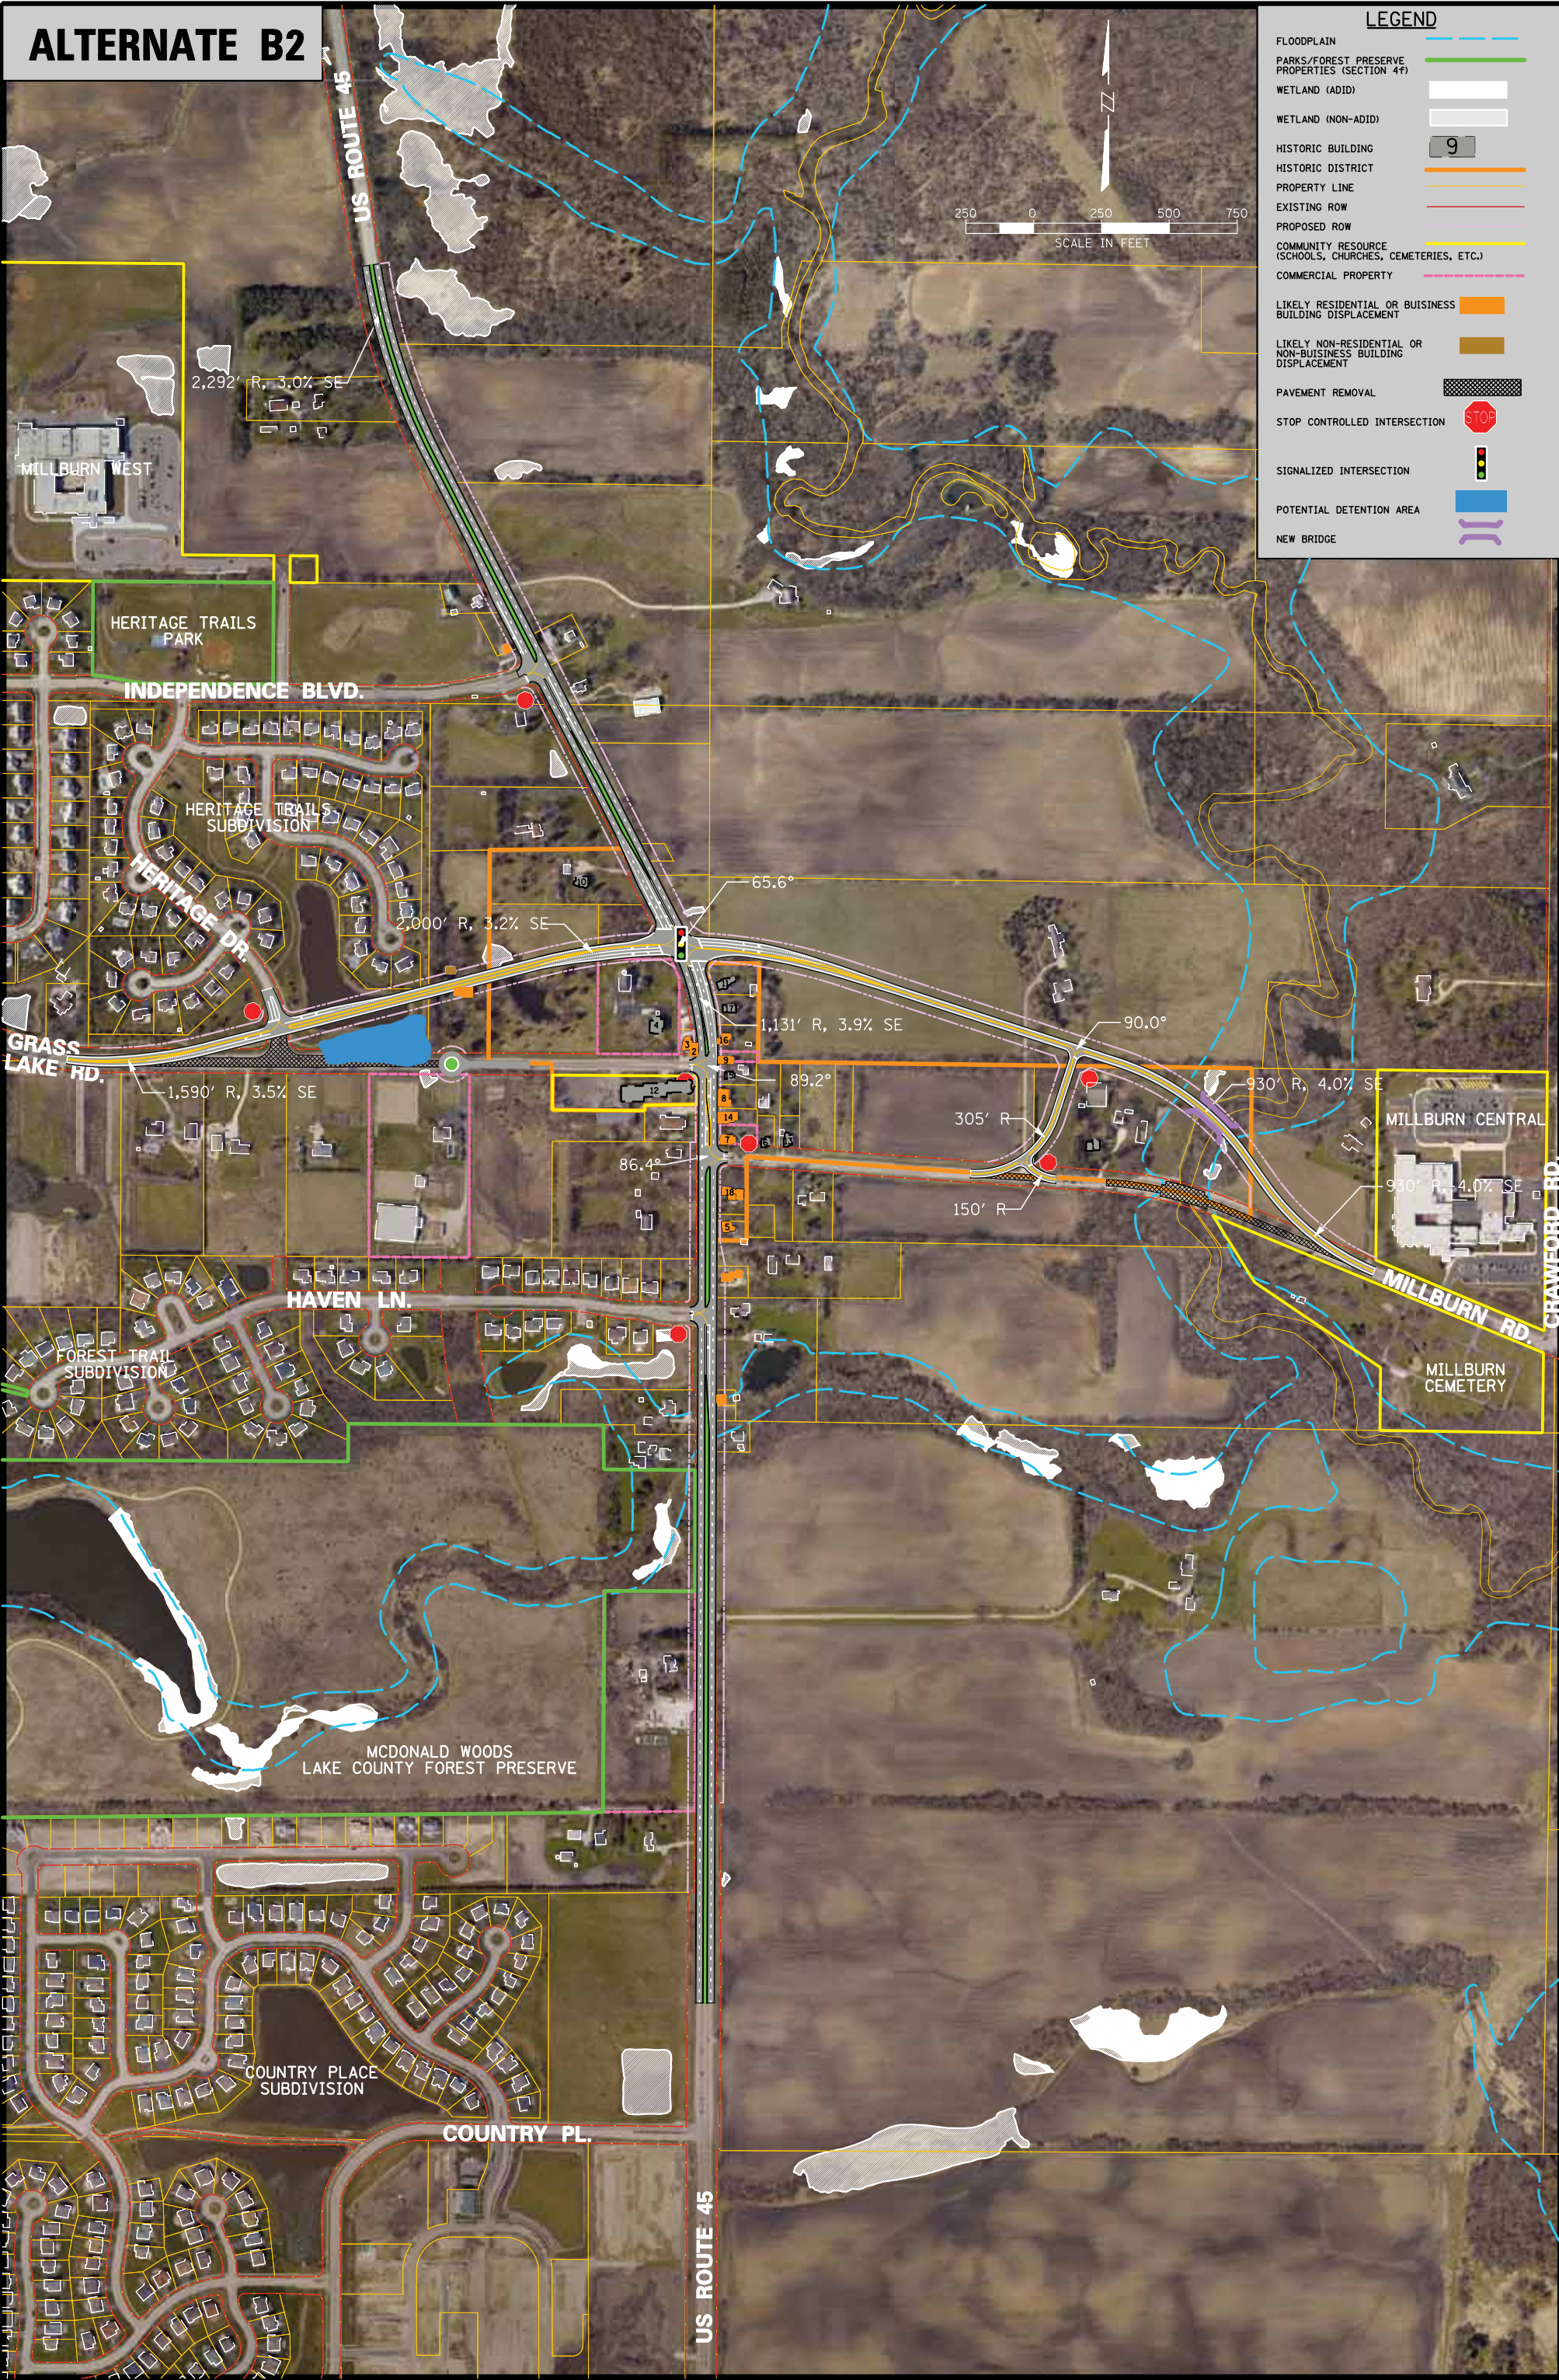




ALTERNATE B4

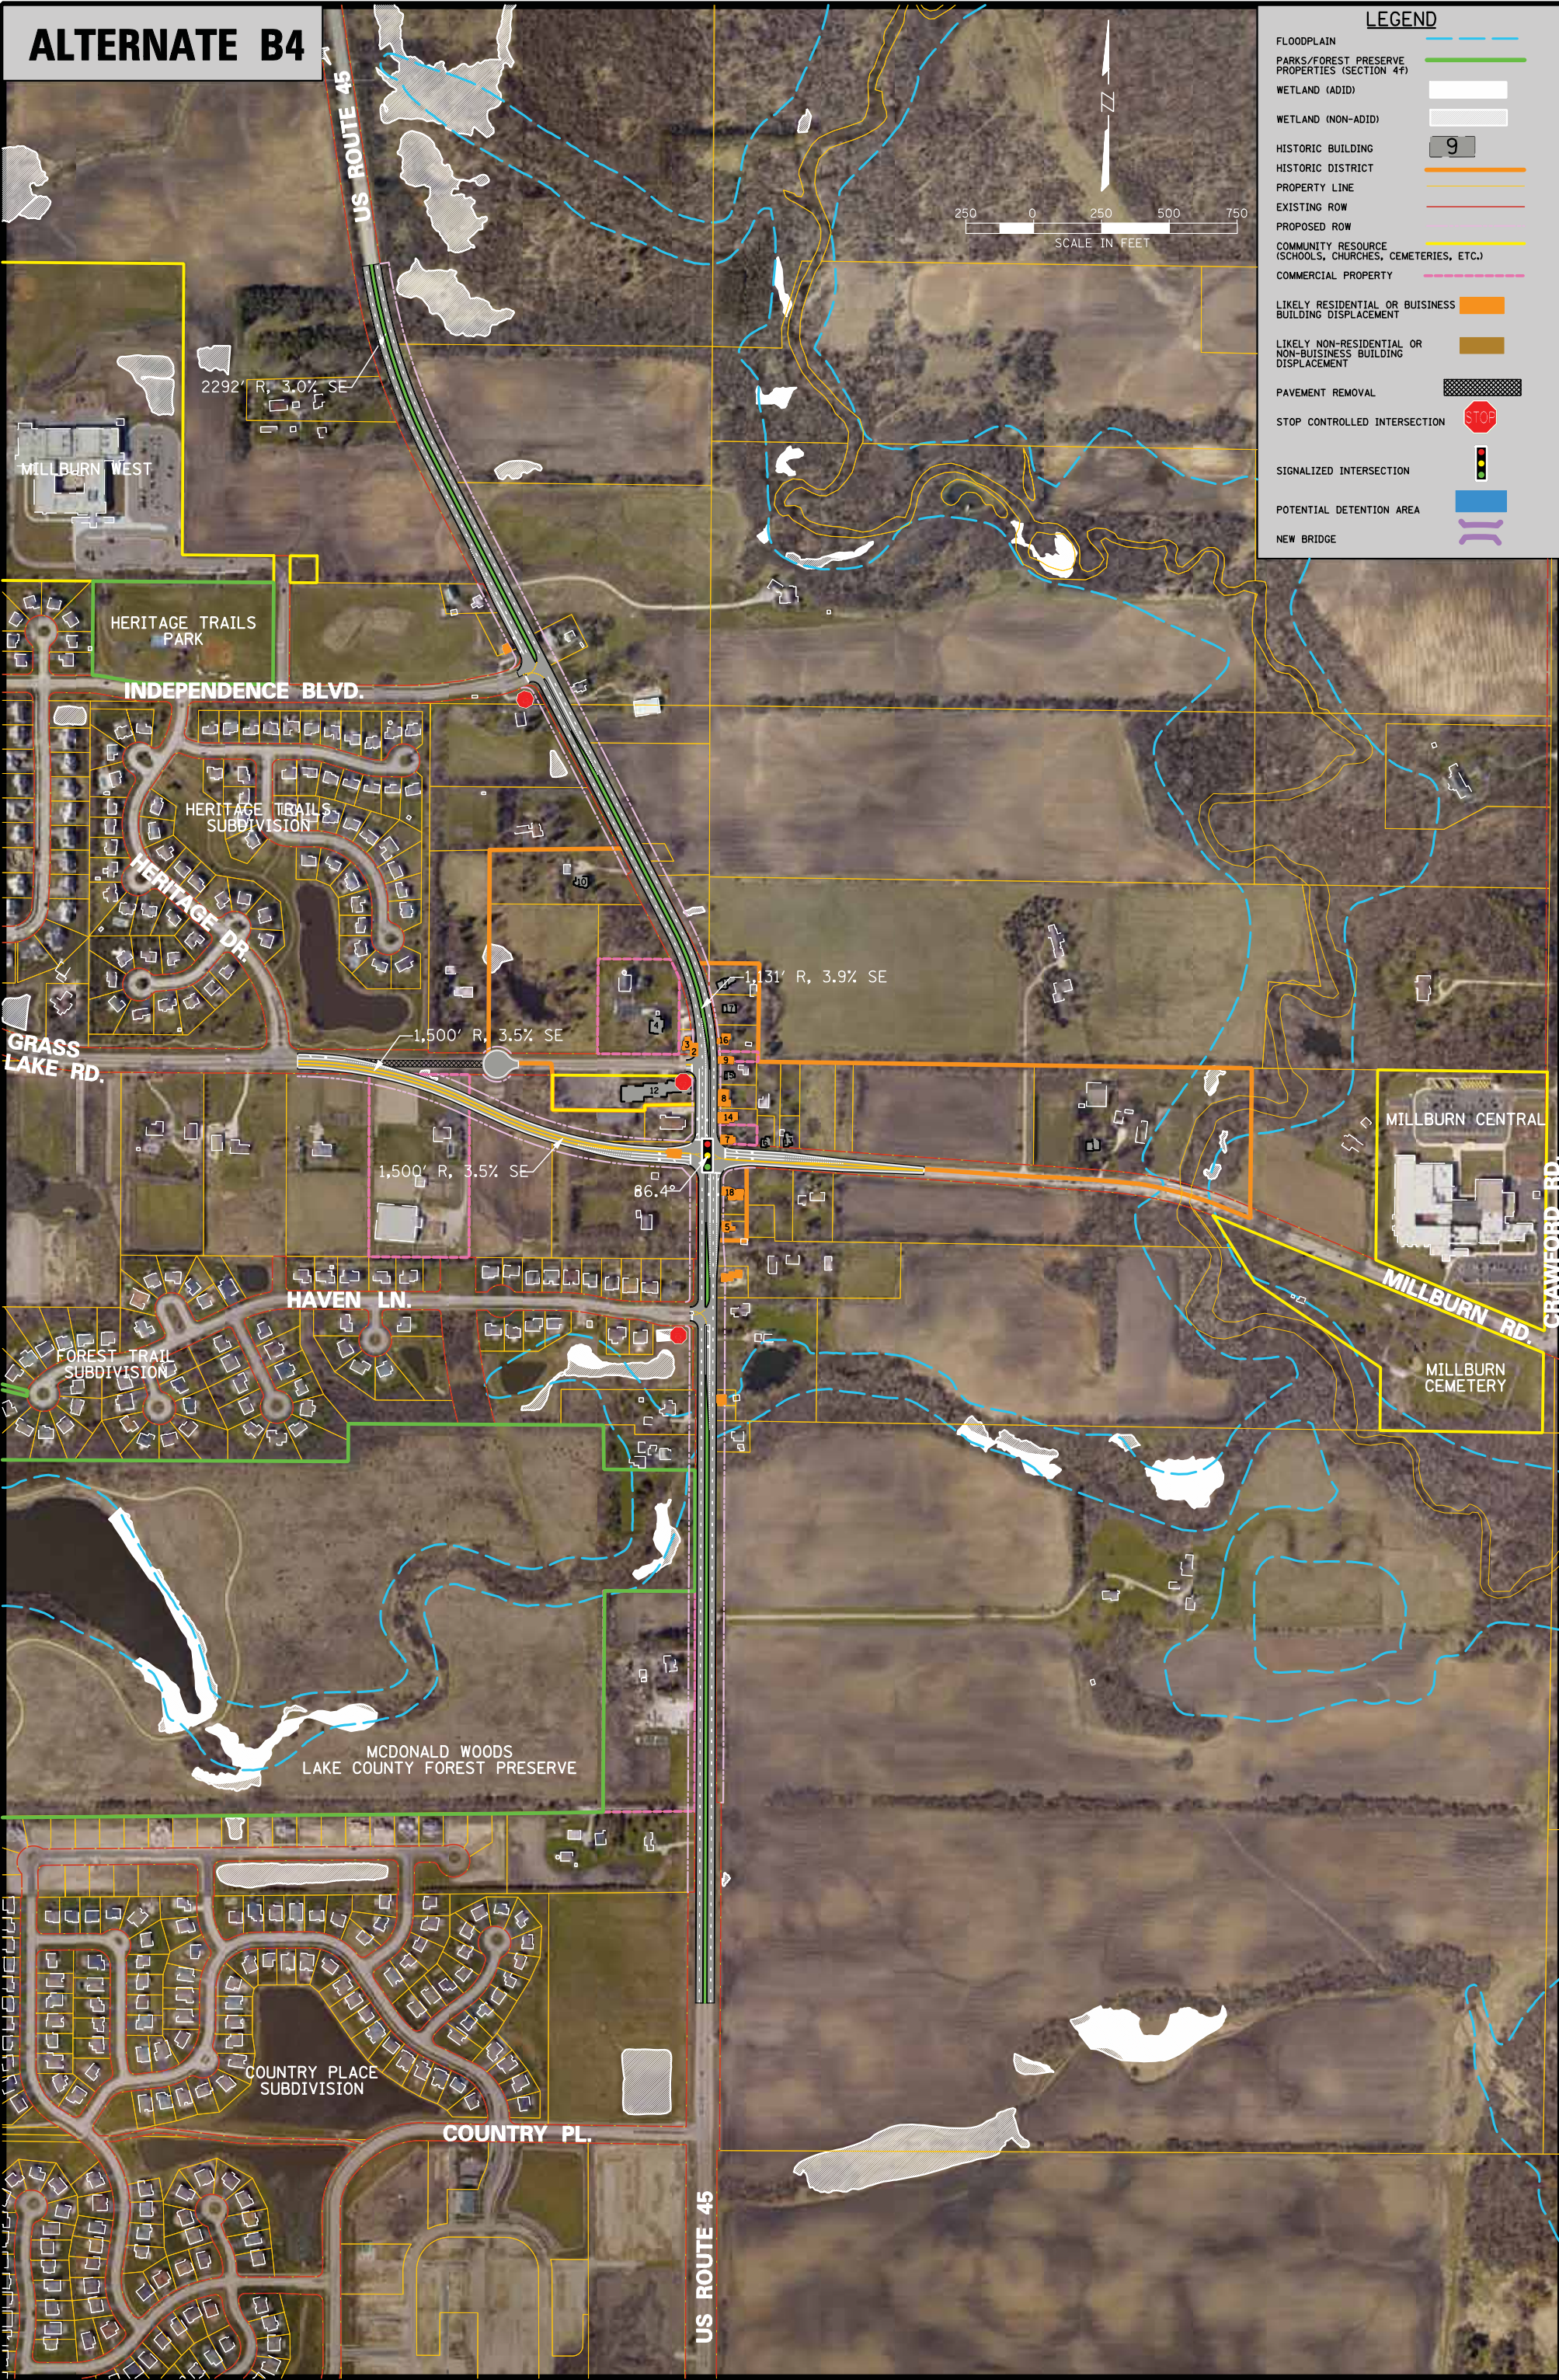




ALTERNATE C1

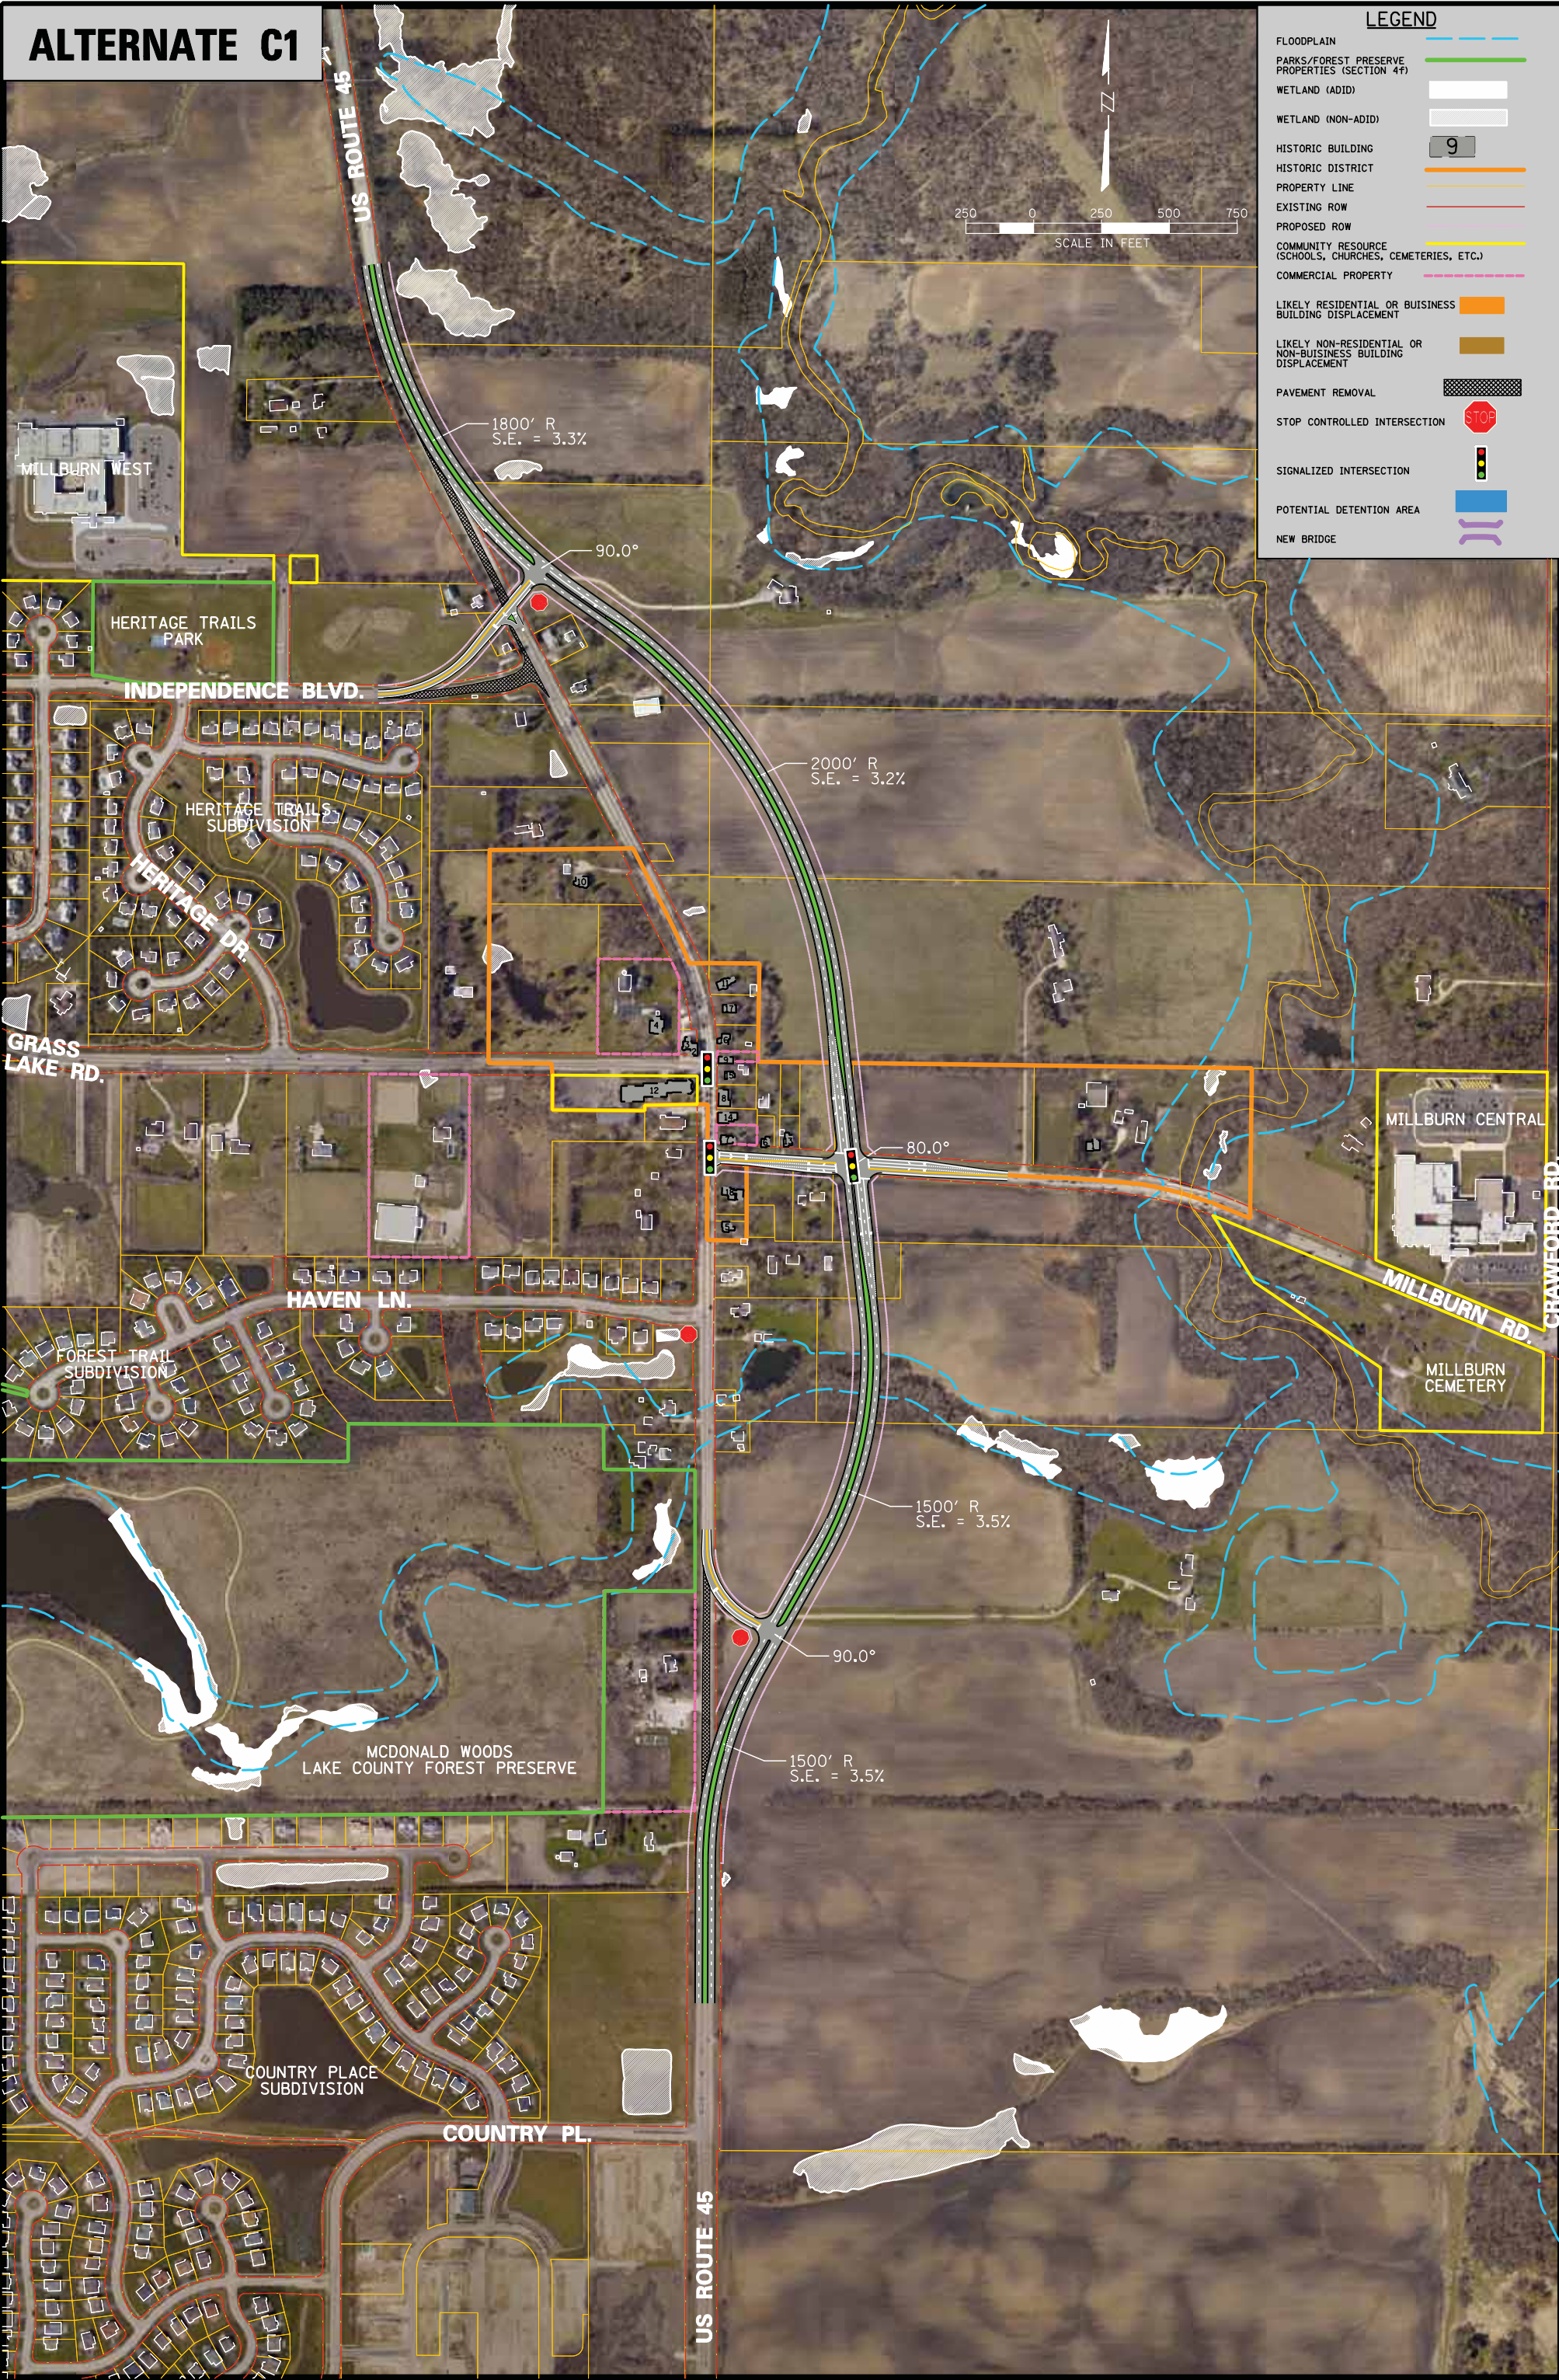




ALTERNATE C2

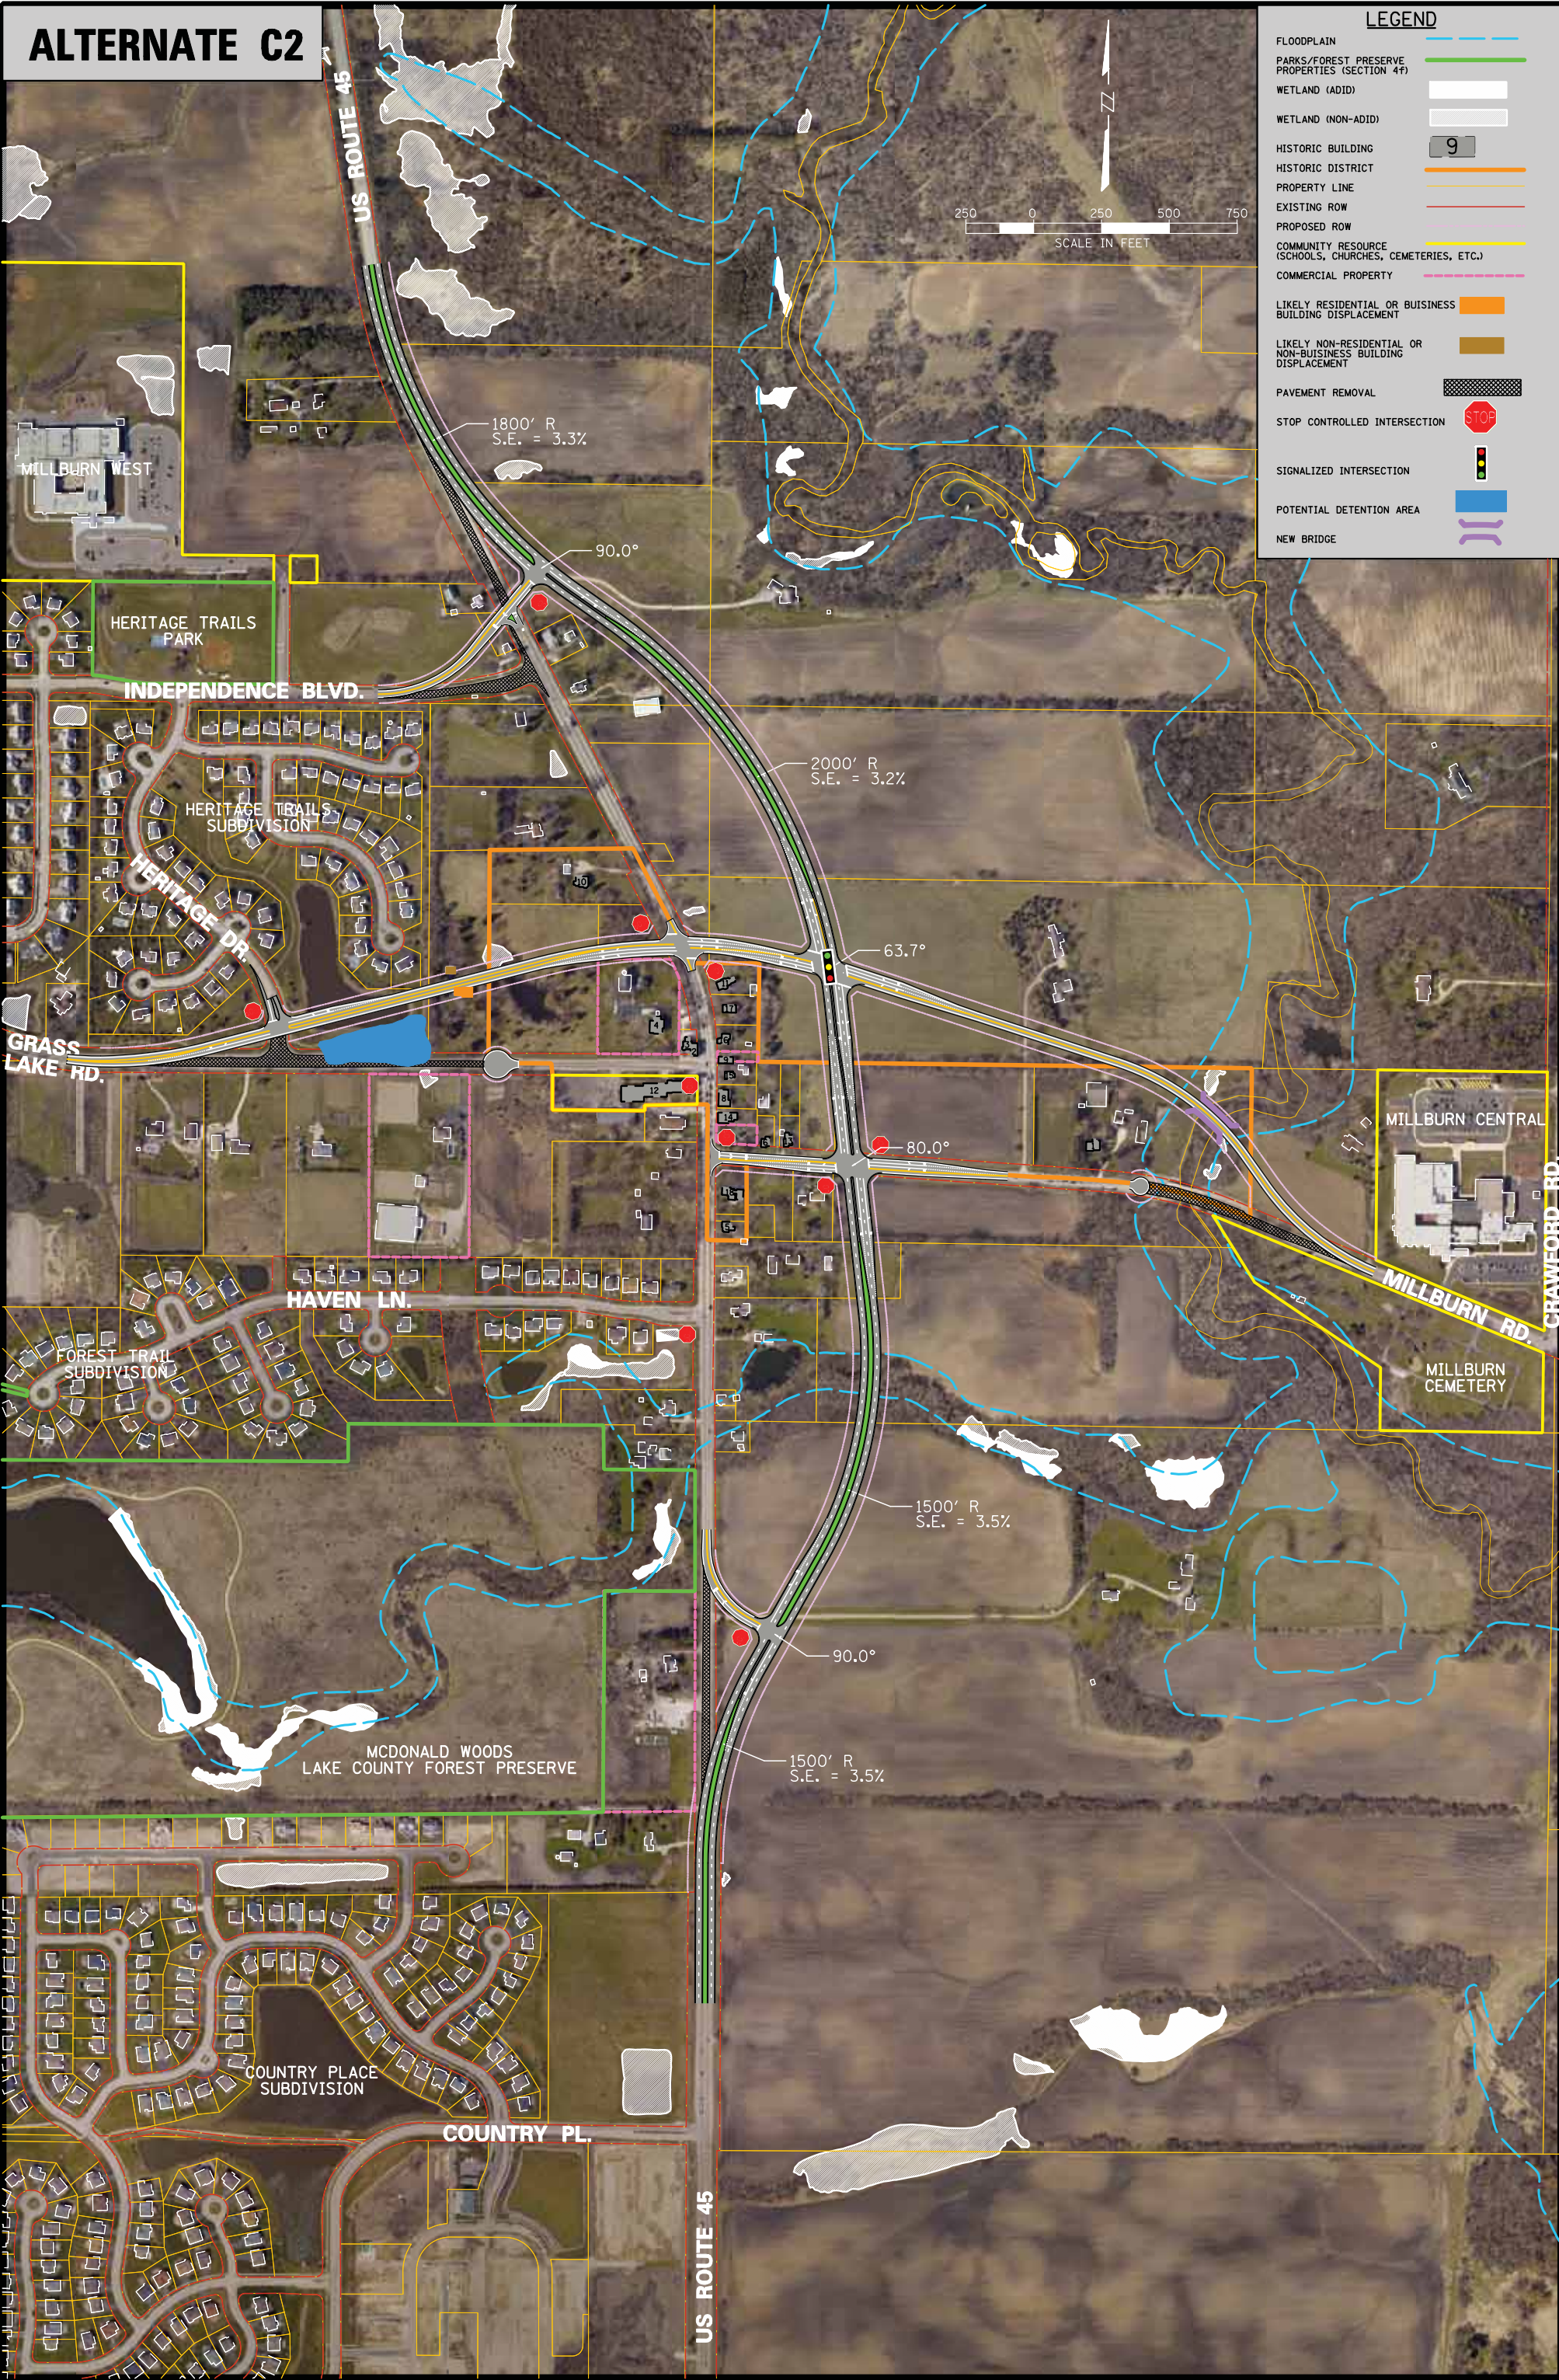



ALTERNATE C4

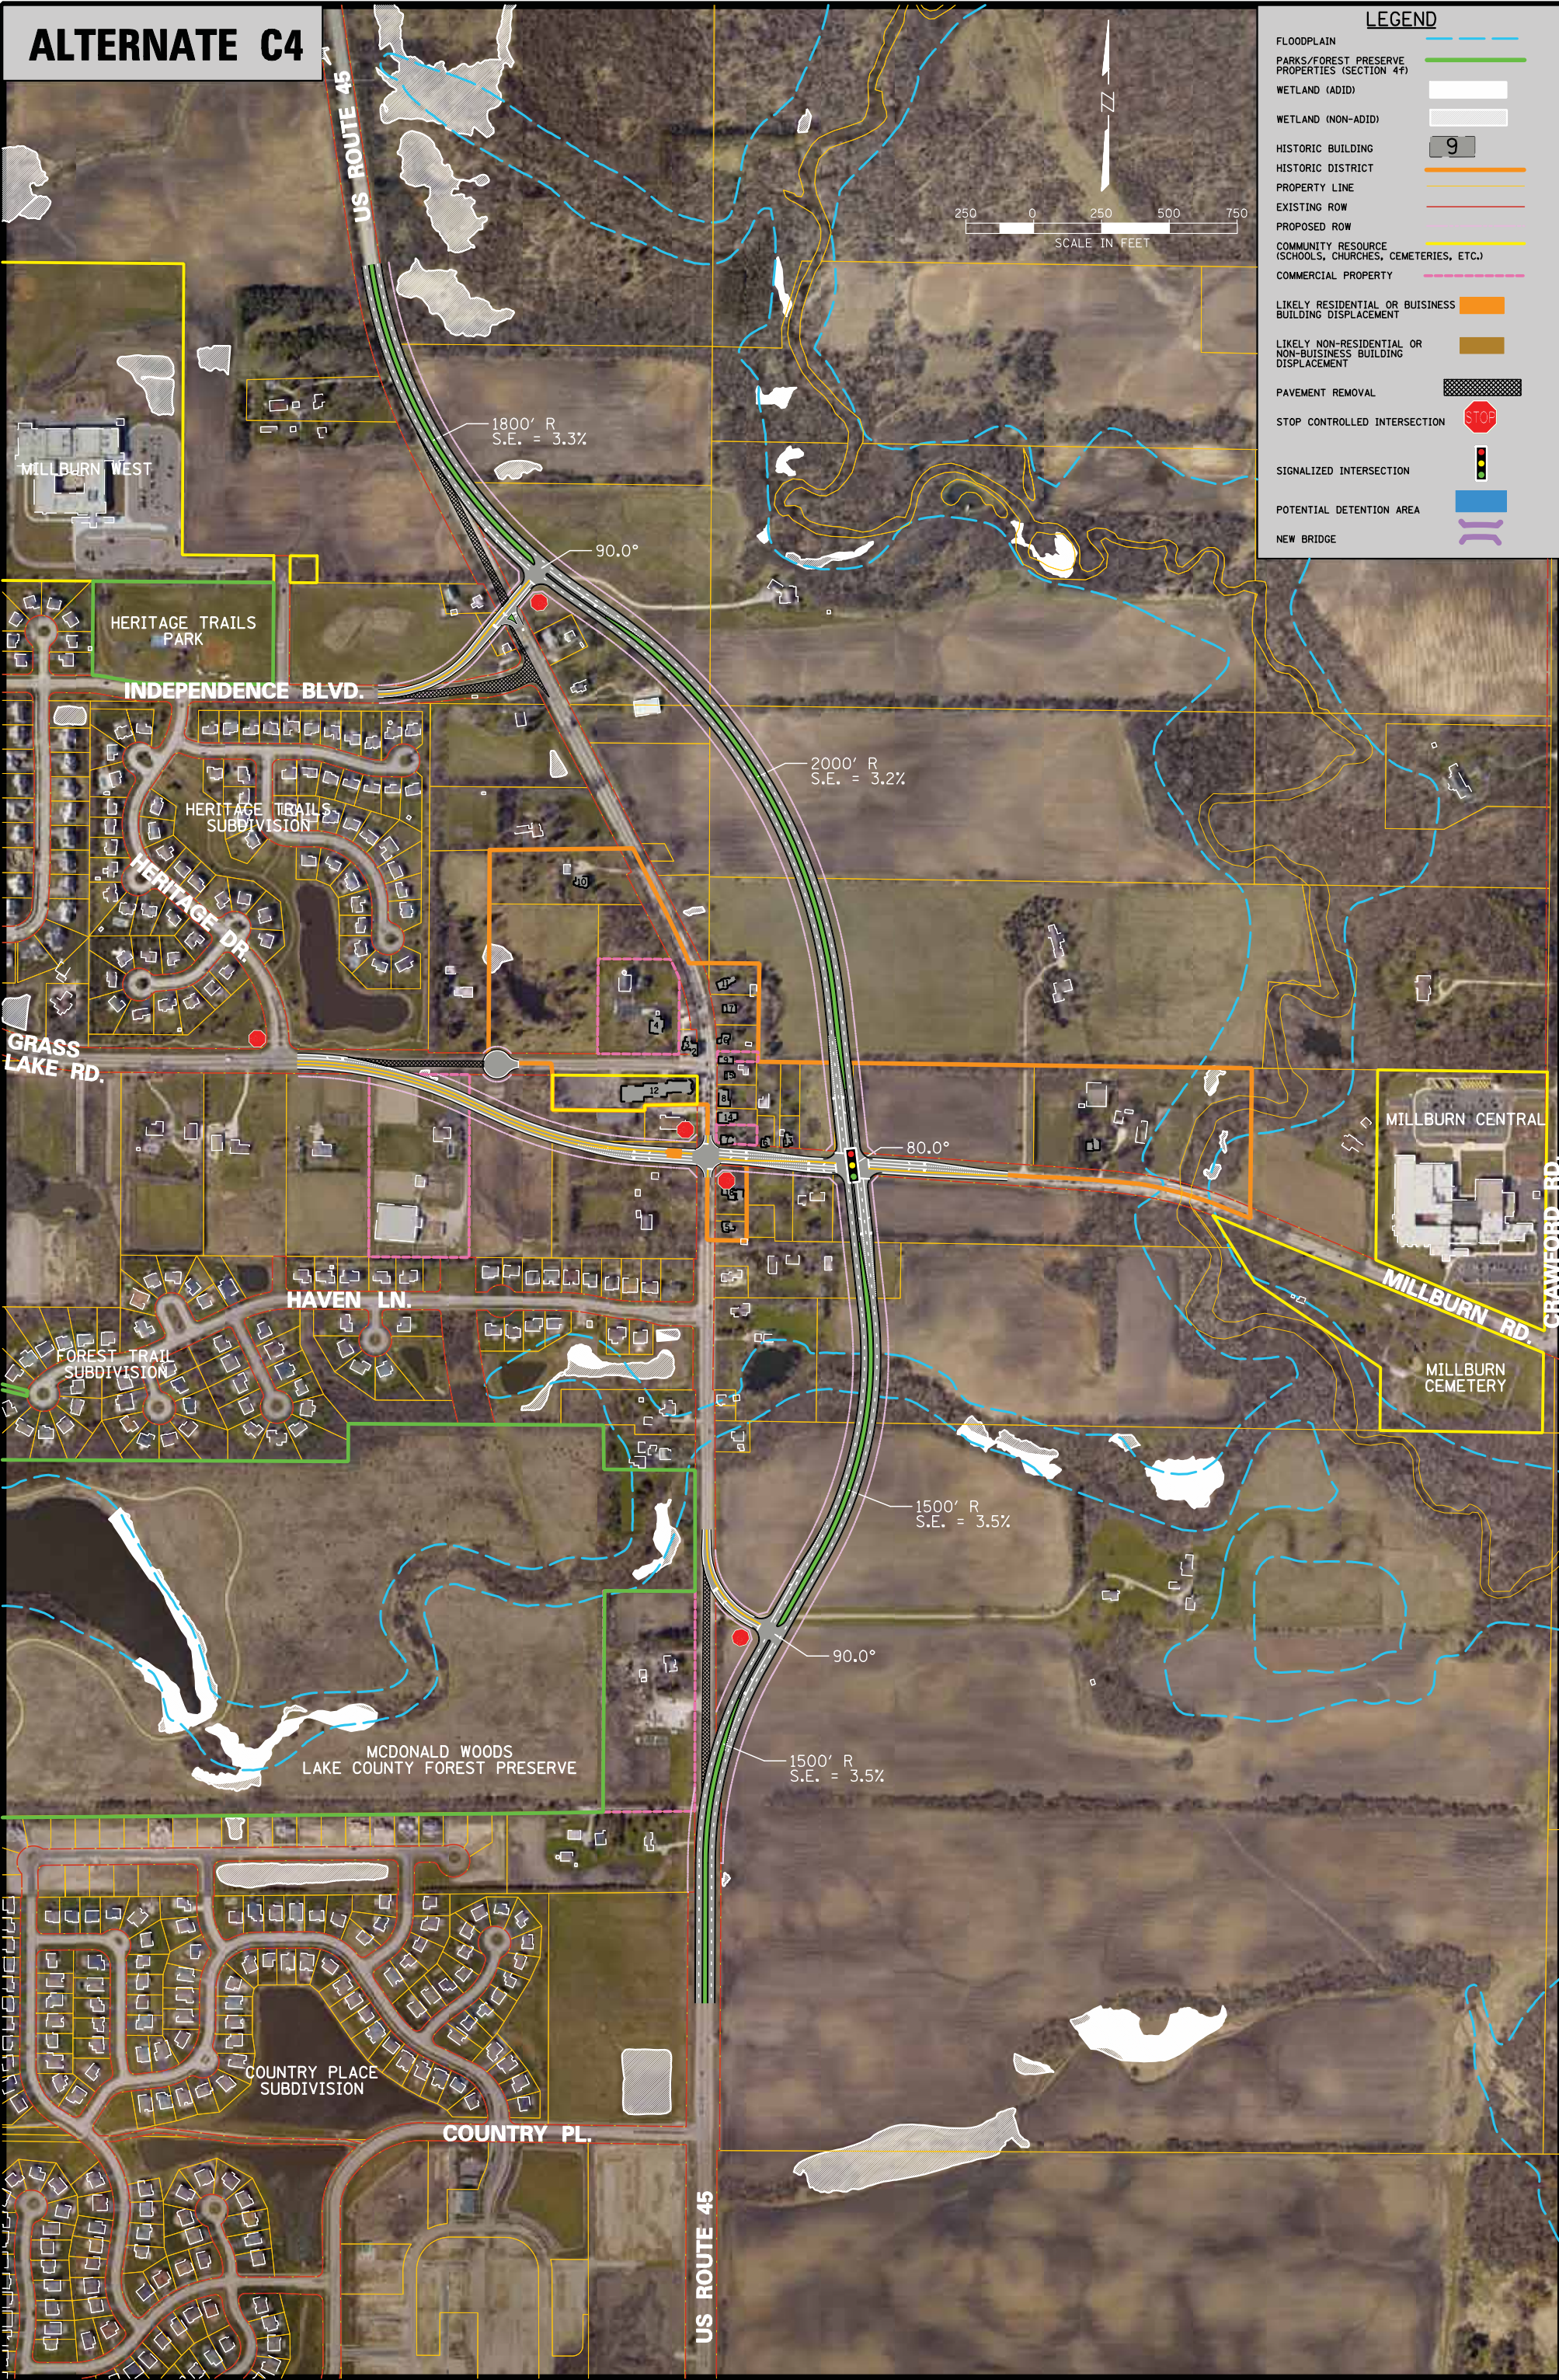

LEGEND

- FLOODPLAIN
- PARKS/FOREST PRESERVE PROPERTIES (SECTION 4F)
- WETLAND (ADID)
- WETLAND (NON-ADID)
- HISTORIC BUILDING
- HISTORIC DISTRICT
- PROPERTY LINE
- EXISTING ROW
- PROPOSED ROW
- COMMUNITY RESOURCE (SCHOOLS, CHURCHES, CEMETERIES, ETC.)
- COMMERCIAL PROPERTY
- LIKELY RESIDENTIAL OR BUISNESS BUILDING DISPLACEMENT
- LIKELY NON-RESIDENTIAL OR NON-BUISNESS BUILDING DISPLACEMENT
- PAVEMENT REMOVAL
- STOP CONTROLLED INTERSECTION
- SIGNALIZED INTERSECTION
- POTENTIAL DETENTION AREA
- NEW BRIDGE